


Athens – Panionios AC Stadium

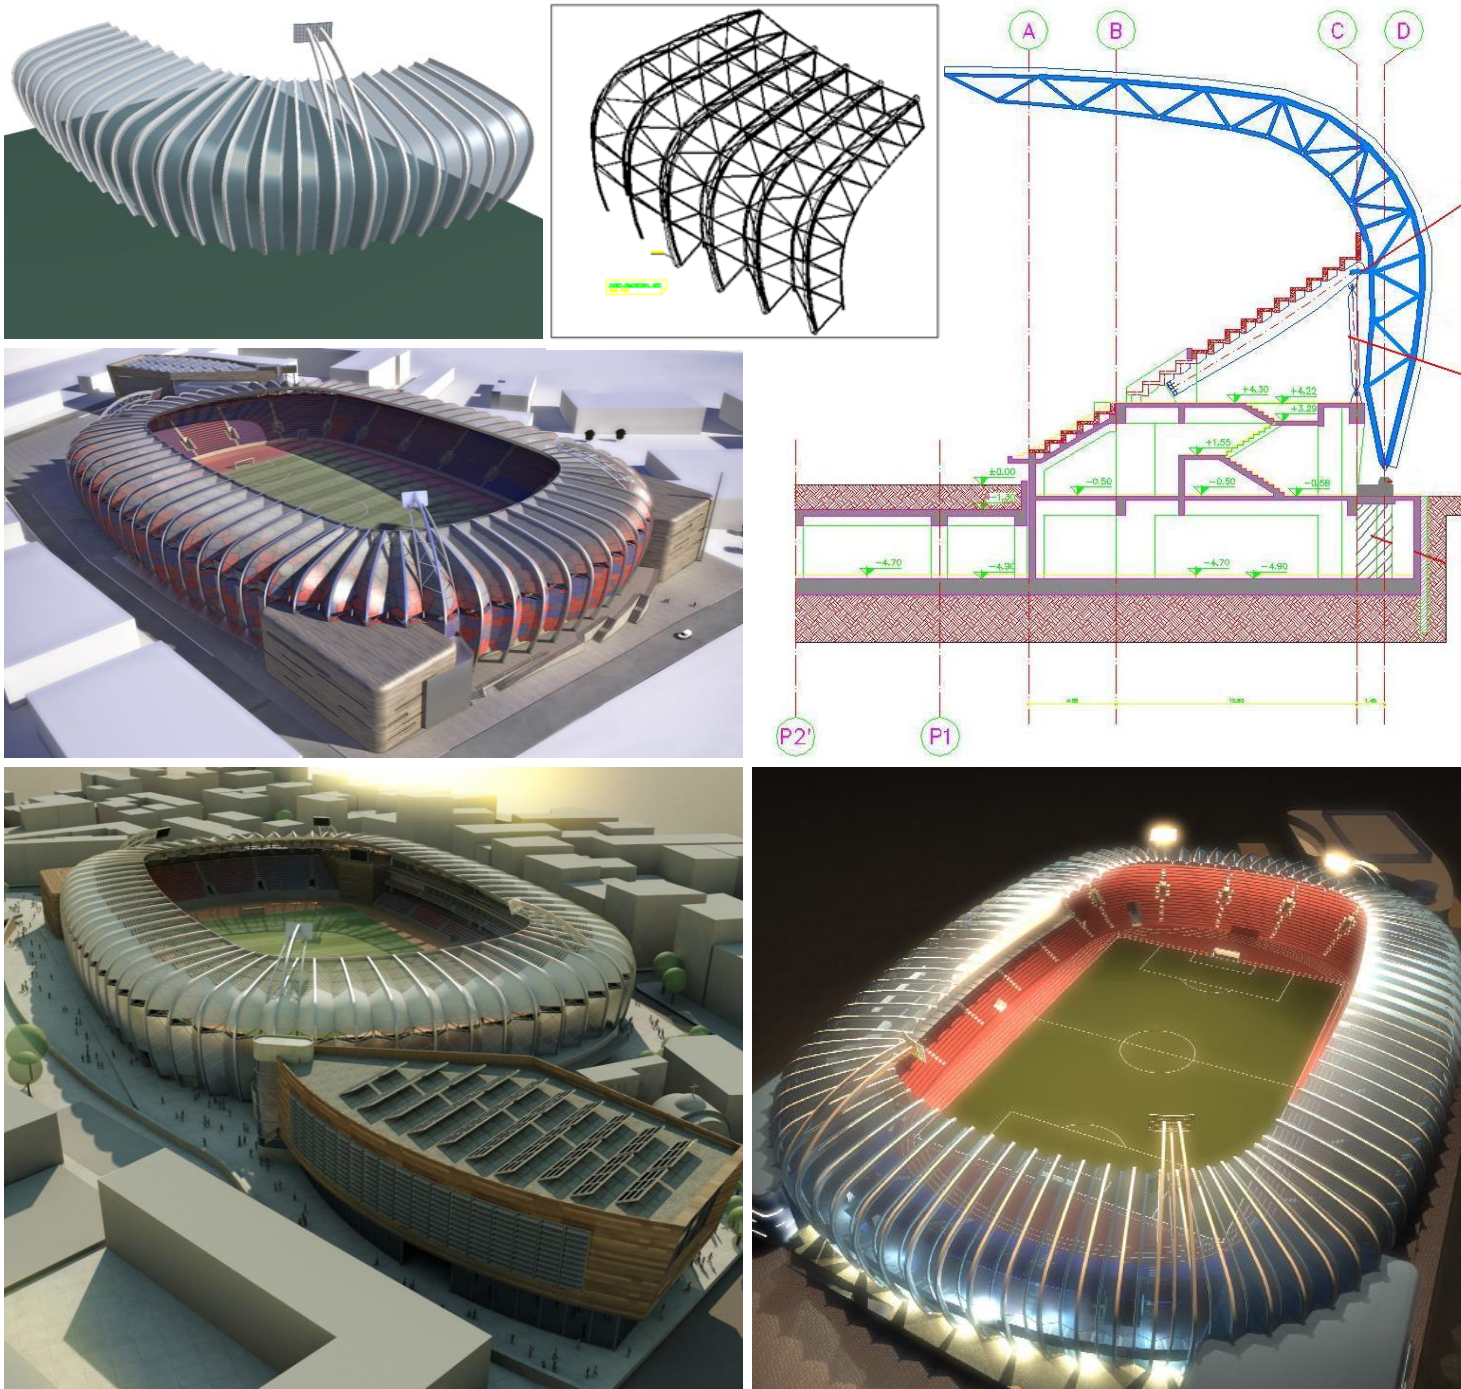

WORK DATA	
Location	Athens (GRC)
Year	2009
Owner	Panionios Gymnastikos Syllogos Smyrnis - P.G.S.S.
Client	Dimand S.A.
Seats	12'500
STRUCTURAL DESIGN	
Tender	X
Preliminary	-
Final	-
Building site support	-
DESIGNED ELEMENTS	
Risers	Precast concrete structures
Grandstands	Cast in situ and steel structures
Roof	Spatial steel truss with curved beams
Roof Cover	Membrane
Foundation	Slab on ground